

DRAWING NOTES
 Locations of existing trees shown are conceptual and actual locations may vary. Precise tree locations are to be verified in the field by site survey.

Existing trees shown as 'to remain' may conflict with proposed utility, site grading and other works. Where a conflict is identified with an existing tree, or trees, the tree(s) shall be removed and relocated to an area of the site out of the line of work. All procedures for tree relocation shall conform to 'The City of Calgary Standard Specifications - Landscape Construction' (current edition). Where a conflict is identified with a tree, or trees located within the City road ROW, the Urban Forestry section of the Calgary Parks Department must be notified prior to any tree removal and relocation.

Existing trees shown as 'to be relocated' shall be removed and indicated on site locations as indicated. All procedures for tree relocation shall conform to 'The City of Calgary Standard Specifications - Landscape Construction' (current edition).


Legal Description
 Plan 04/14/19
 Block 41
 Lot 22 SR (School Reserve)

PR comments	Date
Revised OS per City DTR Comments	Apr-22-08
Site Plan	Apr-19-07
Site Plan Review	Nov-21-07
Planning Meeting (City)	Nov-22-07
Site Planning Meeting (City)	Nov-21-07
Revised Layout (Re-issued)	Nov-17-07
Revised Layout	Nov-15-07

You, the owner, accept that you are liable for any and all costs associated with the removal and relocation of trees on this site. You warrant that you have obtained all necessary permits and approvals from the City of Calgary and the Alberta Forestry Centre for the removal and relocation of trees on this site.

CONSTRUCTION AND CARE AND MAINTENANCE OF THE OS


THIS DRAWING SHALL NOT BE USED FOR CONSTRUCTION PURPOSES

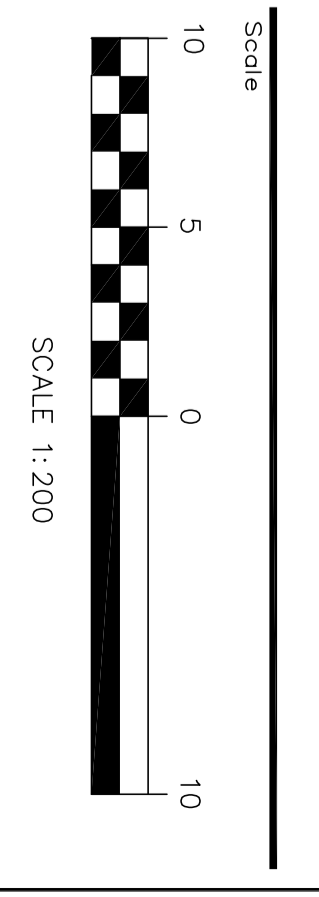

Calgary Roman Catholic Separate School District
SADDLE RIDGE

Drawn	Checked	Title
E.S.		Landscape Development Plan
		Project Issue Date: 2007-11-07

Project No: 07-2021-001
 Drawing No: 18

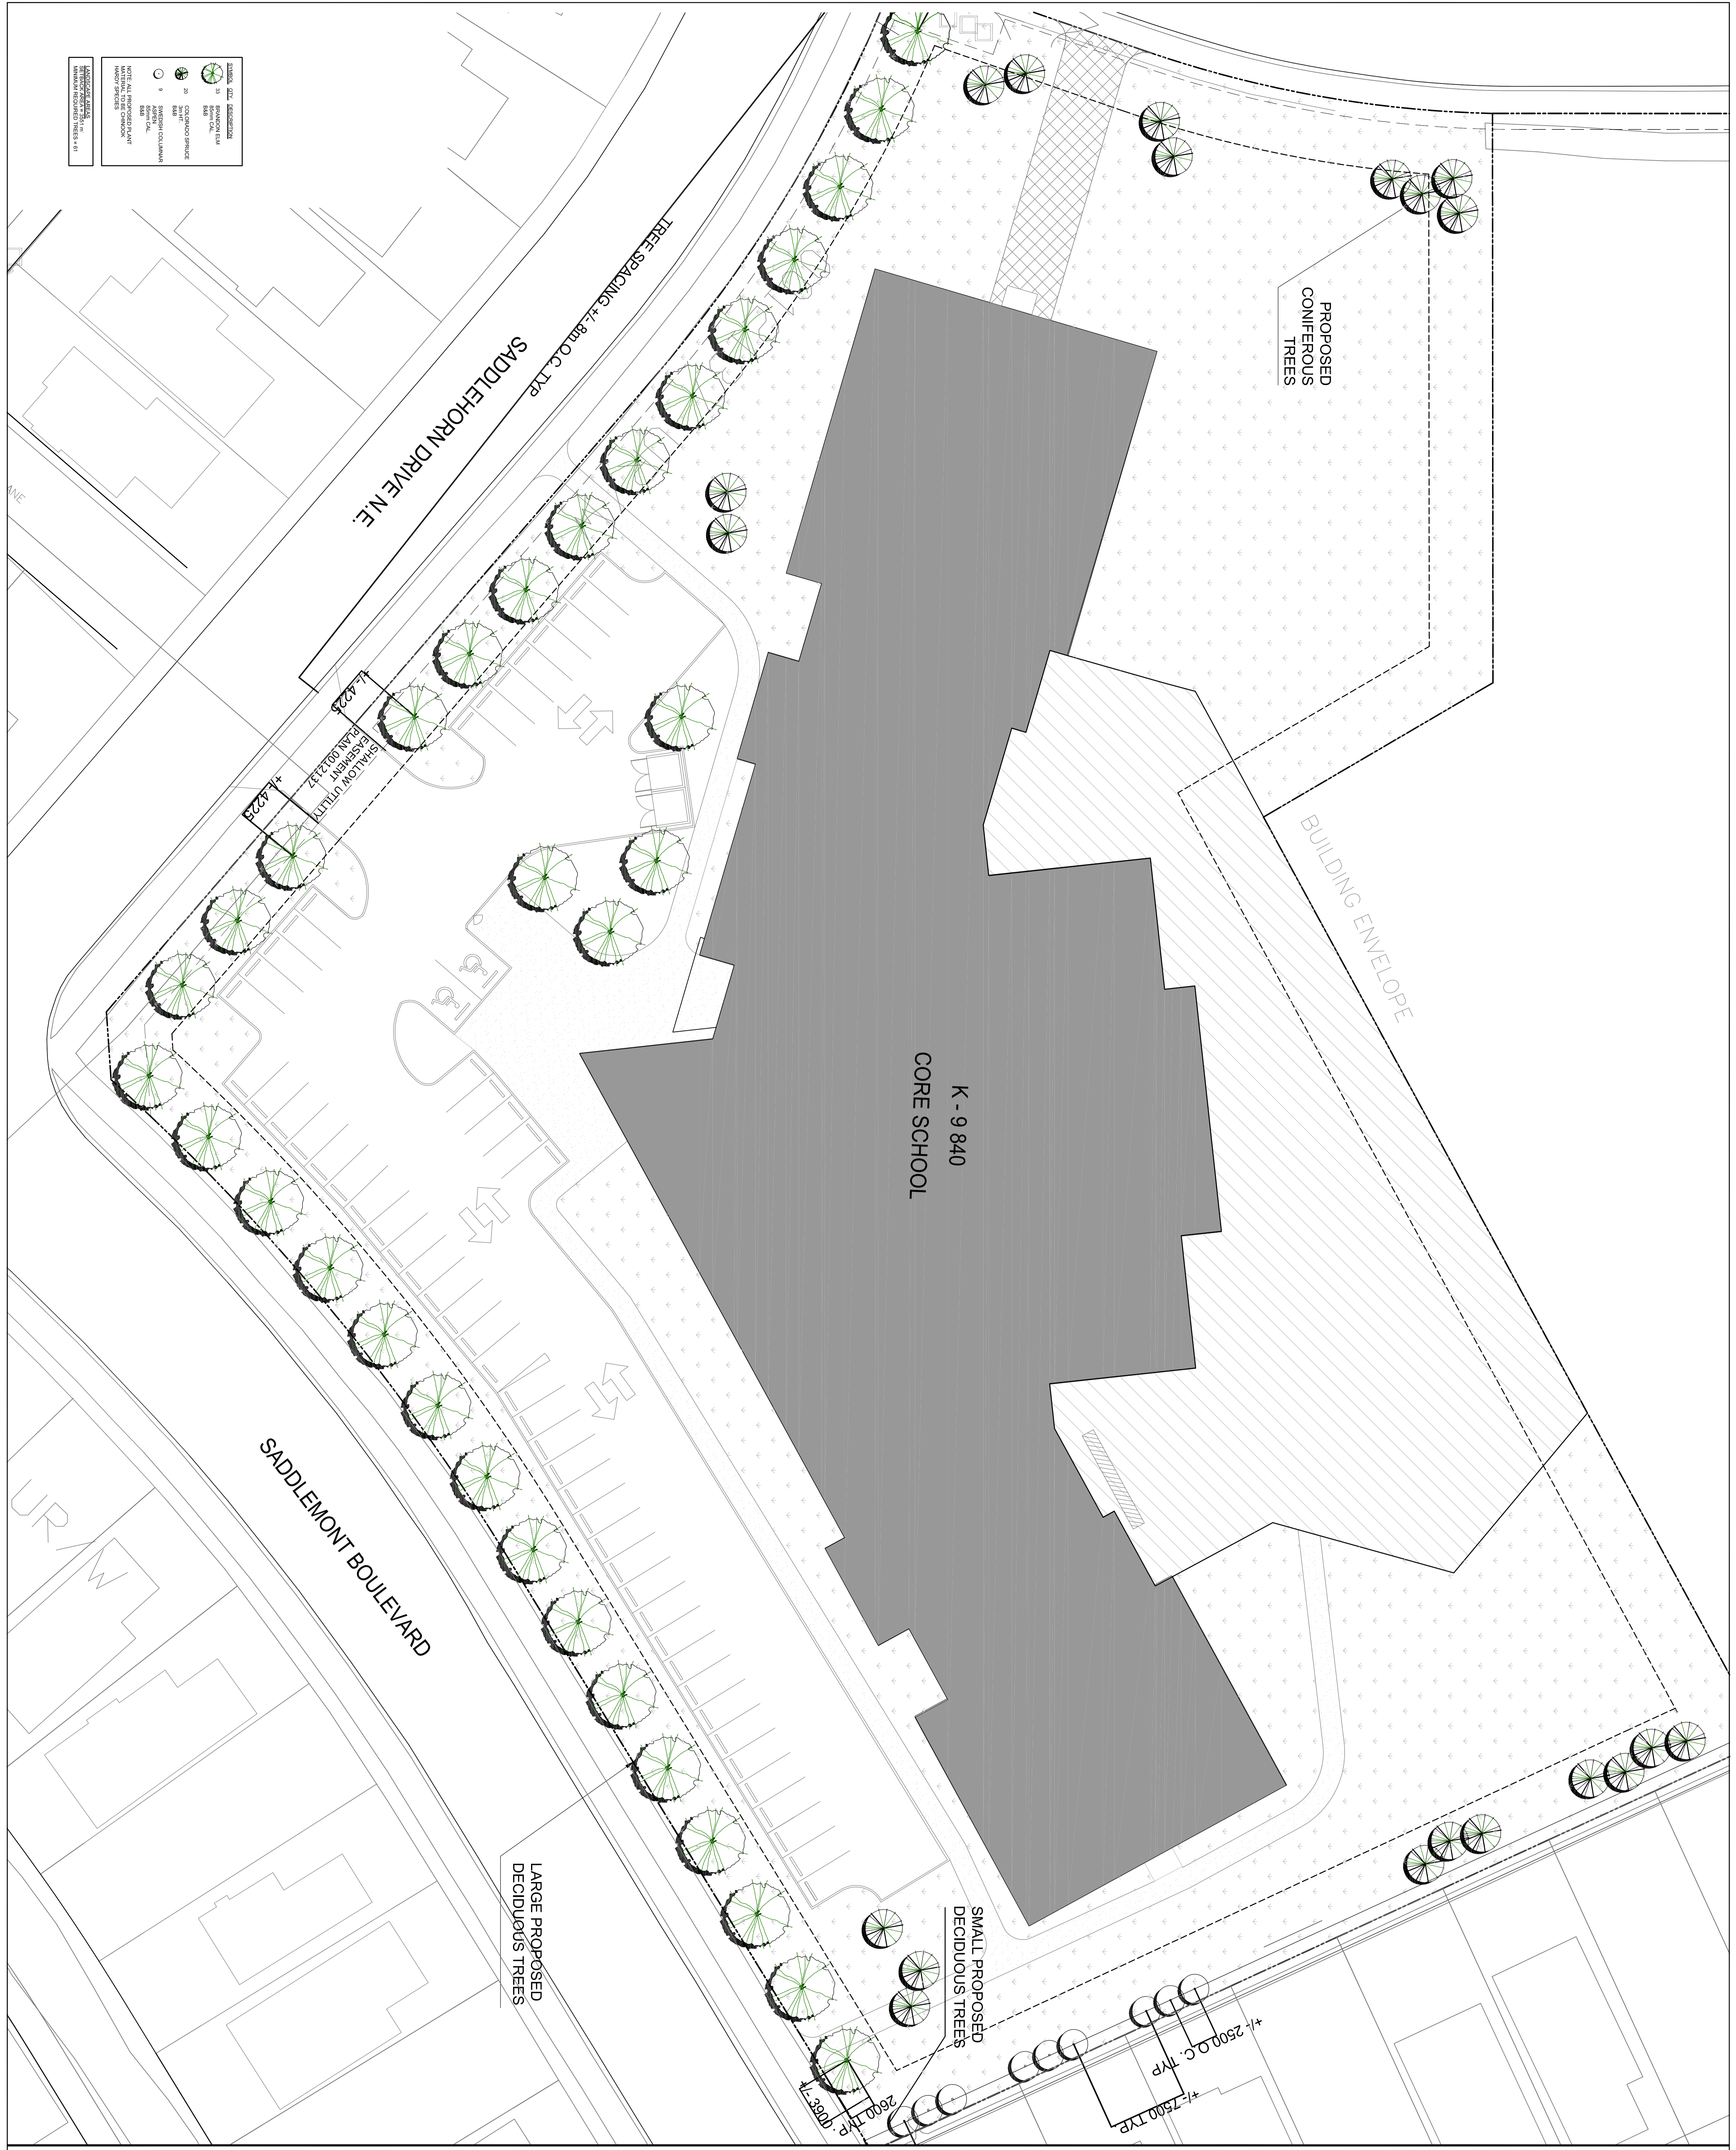

LEGEND

	EXISTING TREE
	PROPOSED CONIFEROUS TREE
	PROPOSED DECIDUOUS TREE
	BUILDING ENVELOPE
	TREE SPACING
	UTILITY

NOTES

1. ALL TREE REMOVALS SHALL BE IN ACCORDANCE WITH THE CITY OF CALGARY STANDARD SPECIFICATIONS - LANDSCAPE CONSTRUCTION (CURRENT EDITION).

2. ALL TREE RELOCATIONS SHALL BE IN ACCORDANCE WITH THE CITY OF CALGARY STANDARD SPECIFICATIONS - LANDSCAPE CONSTRUCTION (CURRENT EDITION).

3. ALL TREE RELOCATIONS SHALL BE NOTIFIED TO THE CITY OF CALGARY PARKS DEPARTMENT PRIOR TO ANY TREE REMOVAL AND RELOCATION.